


OPREMA ZA RASHLADILNE SISTEME

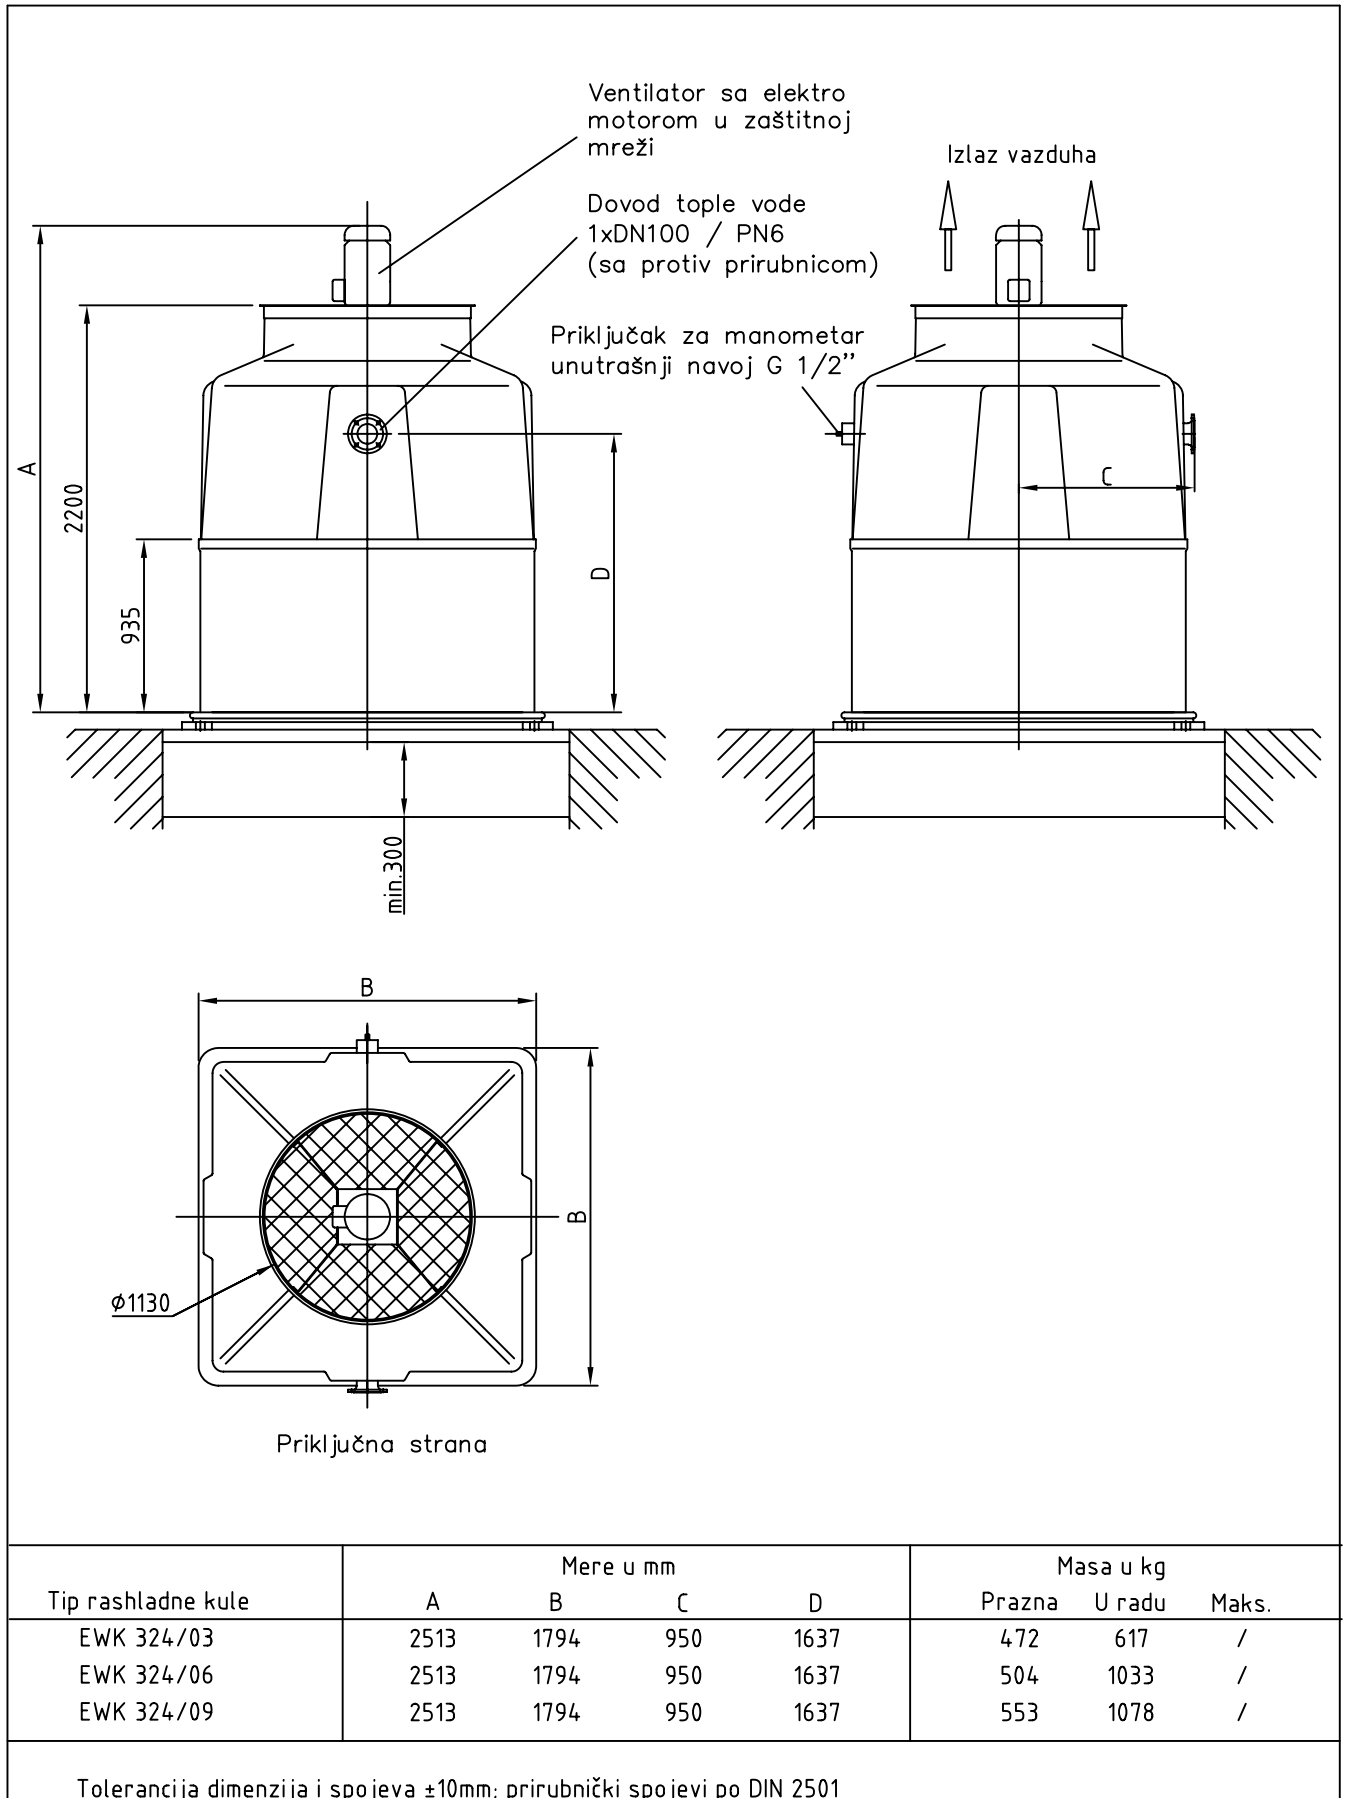

Merna skica RASHLADNE KULE EWK 324

Varijanta bez kade za vodu




02-1060-002-0209-SR Zadržavamo pravo na tehničke izmene!



OPREMA ZA RASHLADNE SISTEME

Skica temelja RASHLADNE KULE EWK 324

Varijanta bez kade za vodu

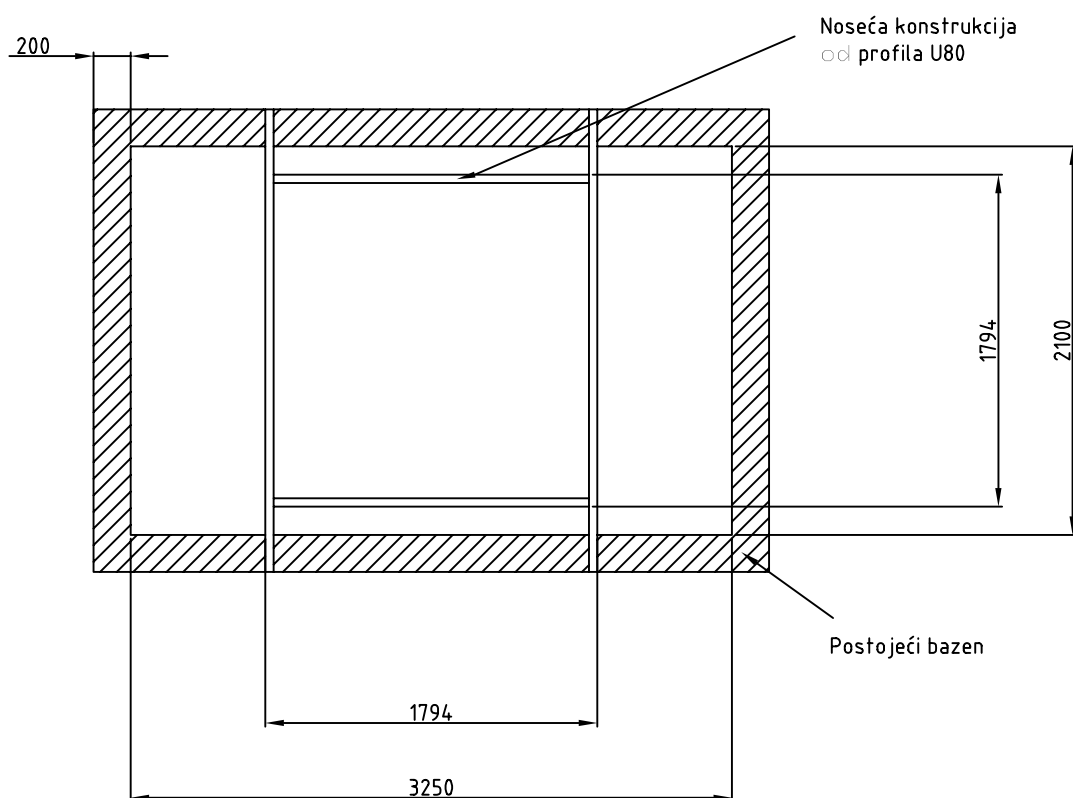

Napomene:

- Izgled temelja i čelične konstrukcije
- Tolerancije temelja su po DIN 18205